

MOUNTAIN VIEW MIDDLE SCHOOL  
BONNEY LAKE, WA  
PROJECT CUSTOMER

MOUNTAIN VIEW MIDDLE SCHOOL  
10921 199 AVE CT E, BONNEY LAKE, WA 98391  
PROJECT CUSTOMER

## PRODUCTS SCHEDULE

|                                                     |                                             |
|-----------------------------------------------------|---------------------------------------------|
| MANUFACTURER: <u>KAWNEER</u>                        | MANUFACTURER: <u>CR LAURENCE</u>            |
| PRODUCT: <u>451T STOREFRONT SERIES</u>              | PRODUCT: <u>SWB1000 WINDOW SERIES</u>       |
| DESCRIPTION: <u>2" X 4-1/2" THERMALLY BROKEN</u>    | DESCRIPTION: <u>HUNG TRANSACTION WINDOW</u> |
| FINISH: <u>CLEAR ANODIZED</u>                       | FINISH: <u>SATIN ANODIZED</u>               |
| MANUFACTURER: <u>KAWNEER</u>                        | MANUFACTURER: _____                         |
| PRODUCT: <u>500 DOOR SERIES</u>                     | PRODUCT: _____                              |
| DESCRIPTION: <u>WIDE STILE NON-THERMALLY BROKEN</u> | DESCRIPTION: _____                          |
| FINISH: <u>CLEAR ANODIZED</u>                       | FINISH: _____                               |
| MANUFACTURER: <u>MARLIN</u>                         | MANUFACTURER: _____                         |
| PRODUCT: <u>7505 WINDOW SERIES</u>                  | PRODUCT: _____                              |
| DESCRIPTION: <u>THERMALLY BROKEN</u>                | DESCRIPTION: _____                          |
| FINISH: <u>CLEAR ANODIZED</u>                       | FINISH: _____                               |

# PROJECT NOTES

[illegible]


GLAZING SCHEDULE

| GLASS<br>TYPE | DESCRIPTION                                                        |
|---------------|--------------------------------------------------------------------|
| ①             | 1"IG (1/4" SN68 #2 X 1/2" ARGON X 1/4" CLEAR) TEMPERED WHERE NOTED |
| ②             | 1/4" CLEAR TEMPERED                                                |
| ③             |                                                                    |
| ④             |                                                                    |
| ⑤             |                                                                    |
| ⑥             |                                                                    |
| ⑦             |                                                                    |
| ⑧             |                                                                    |

|             |
|-------------|
| SHEET INDEX |
|-------------|

| SHEET<br>NUMBER | DESCRIPTION         |
|-----------------|---------------------|
| 1.00            | COVER SHEET         |
| 3.01            | FLOOR PLAN          |
| 4.01–4.02       | WINDOW SCHEDULE     |
| 6.01–6.03       | STOREFRONT SCHEDULE |
| 7.01–7.03       | WINDOW DETAILS      |
| 9.01–9.06       | STOREFRONT DETAILS  |
|                 |                     |
|                 |                     |

SHEET NO.:  
1.00

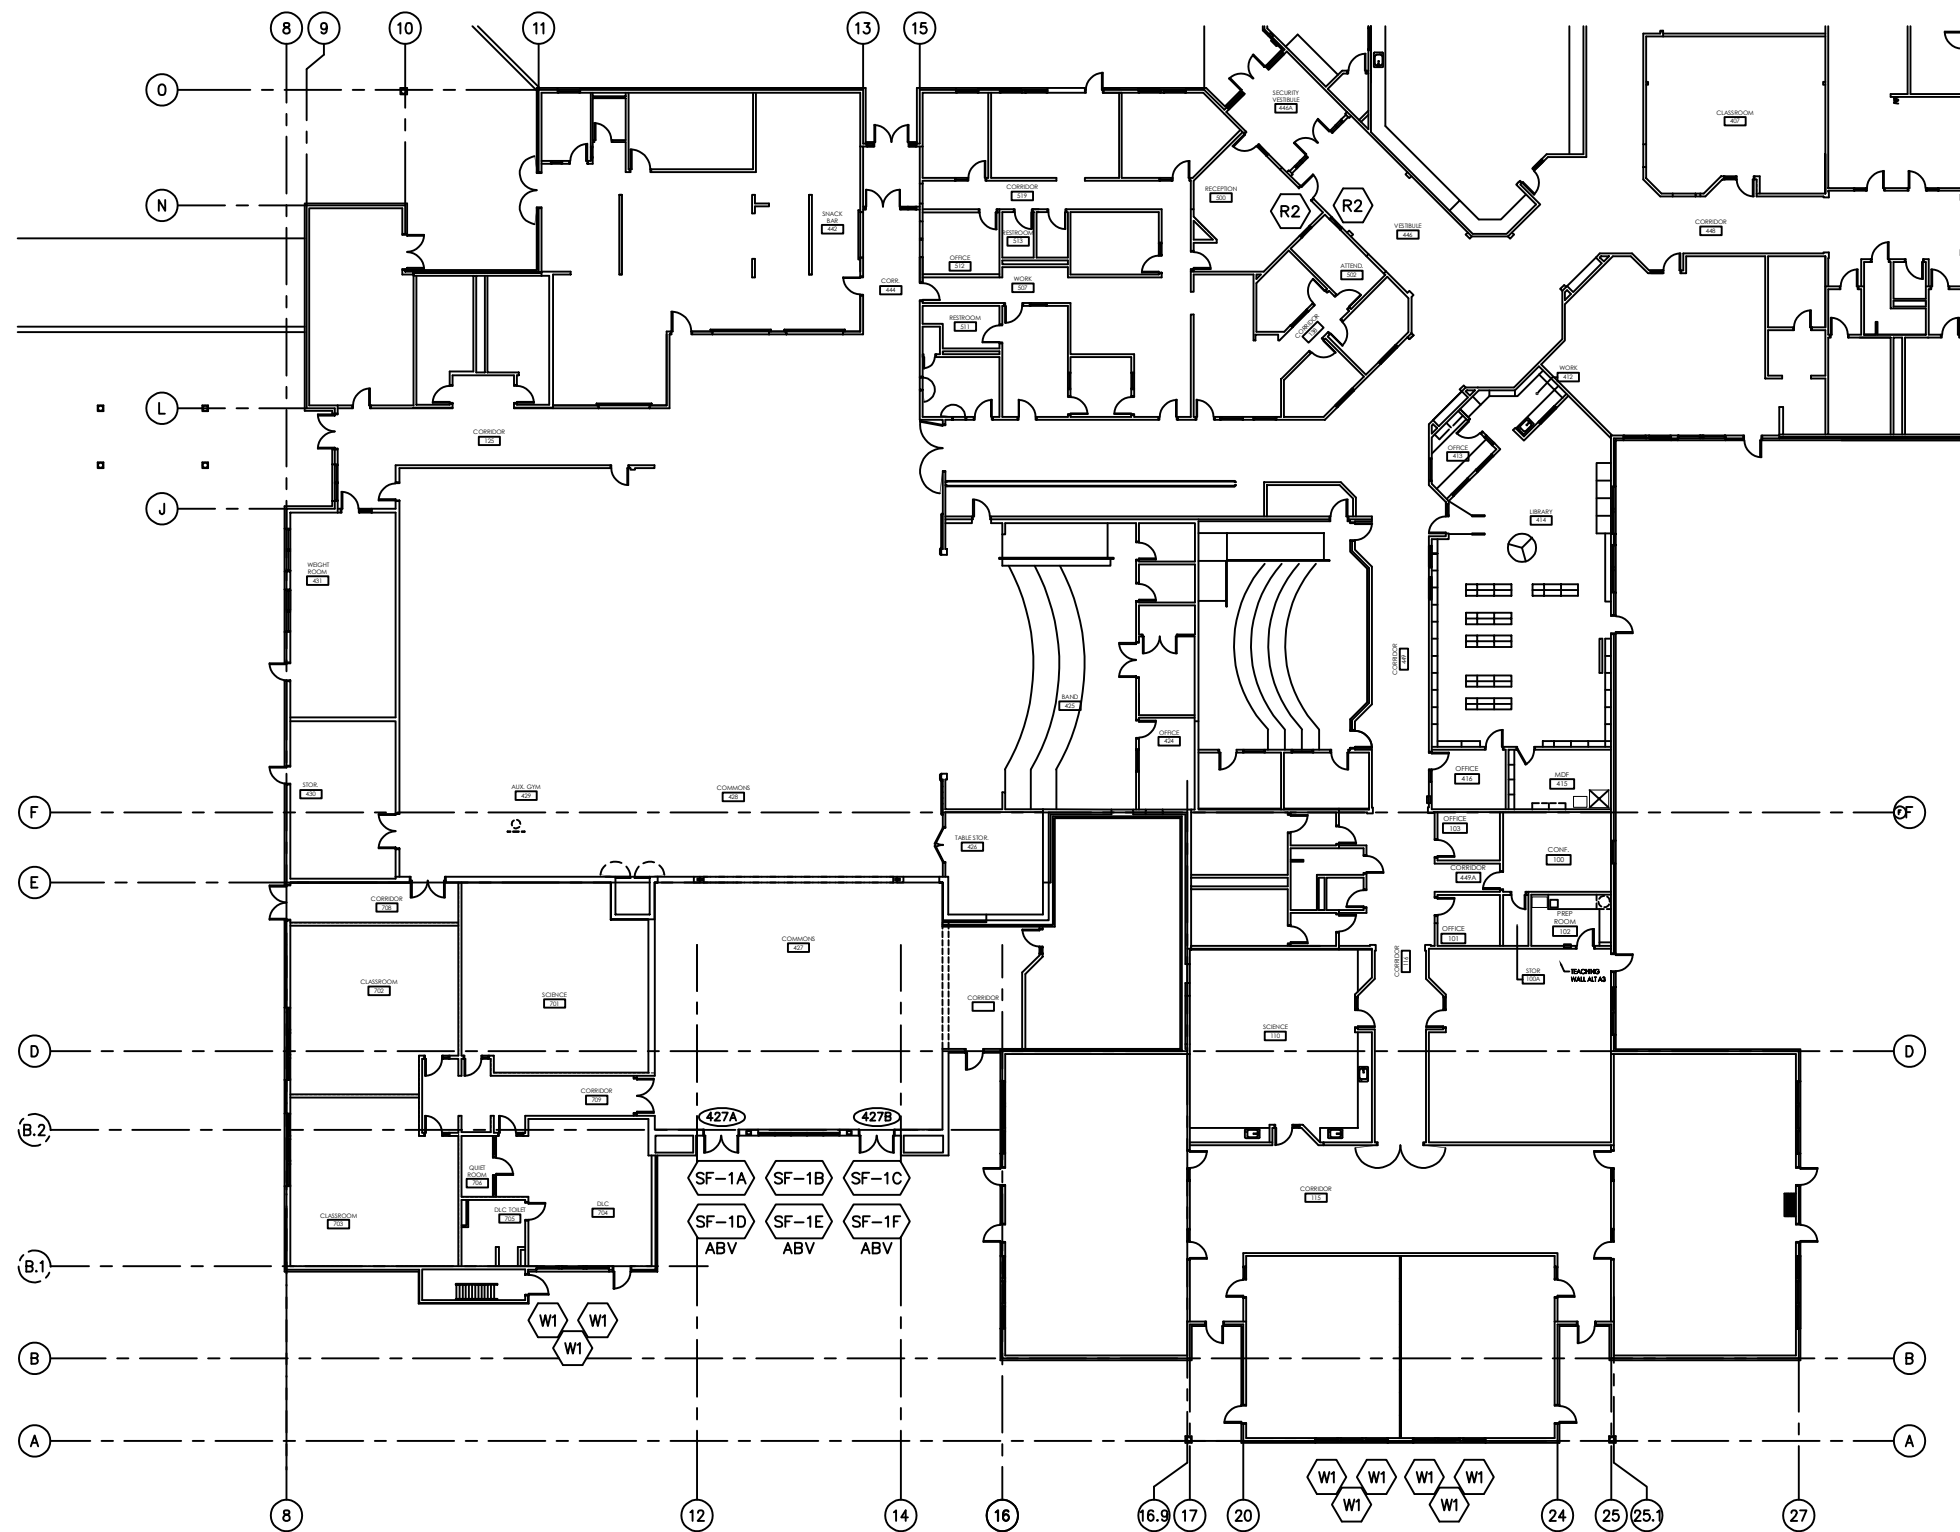

RIEHL DRAFTING  
PO BOX #74  
SPANAWAY, WA 98387  
425-241-6681  
Email: [RIEHLDRAFTING@GMAIL.COM](mailto:RIEHLDRAFTING@GMAIL.COM)

10921 199 AVE CT E, BONNEY LAKE, WA 98391  
MOUNTAIN VIEW MIDDLE SCHOOL  
PROJECT CUSTOMER

6TH SUBMISSION

5TH SUBMISSION

4TH SUBMISSION

3RD SUBMISSION

2ND SUBMISSION


1ST SUBMISSION  
11-9-21

FLOOR  
PLAN

JOB NO.:  
211103

SHEET NO.:  
3.01

NOTE: ALL OPENINGS VIEWED FROM THE EXTERIOR UNO

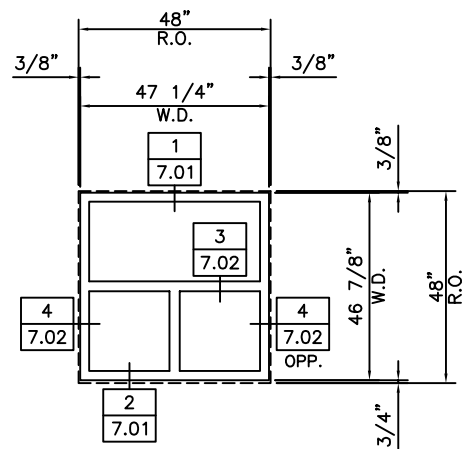

|                        |
|------------------------|
| TYPE: W1               |
| QUANTITY: 9            |
| WINDOW SERIES: 7505    |
| FINISH: CLEAR ANODIZED |
| GLASS TYPE UNO: ①      |

NOTE: ALL DIMENSIONS, QUANTITIES, CONFIGURATIONS, AND DETAILS TO BE VERIFIED

RIEHL DRAFTING  
PO BOX #74  
SPANAWAY, WA 98387  
425-241-6681  
Email: RIEHLDRAFTING@GMAIL.COM

MOUNTAIN VIEW MIDDLE SCHOOL  
10921 199 AVE CT E, BONNEY LAKE, WA 98391  
PROJECT CUSTOMER

6TH SUBMISSION

5TH SUBMISSION

4TH SUBMISSION

3RD SUBMISSION

2ND SUBMISSION


1ST SUBMISSION  
11-9-21

WINDOW  
SCHEDULE

JOB NO.:  
211103

SHEET NO.:  
4.01

NOTE: ALL OPENINGS VIEWED FROM THE EXTERIOR UNO

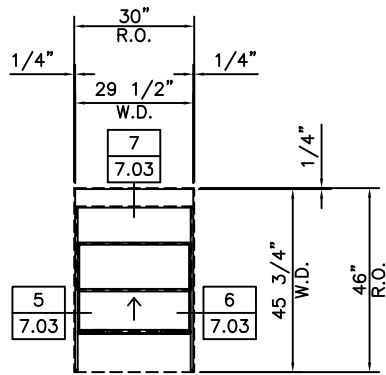

|                        |
|------------------------|
| TYPE: R2               |
| QUANTITY: 2            |
| WINDOW SERIES: SWB1000 |
| FINISH: CLEAR ANODIZED |
| GLASS TYPE UNO: ②      |

NOTE: ALL DIMENSIONS, QUANTITIES, CONFIGURATIONS, AND DETAILS TO BE VERIFIED

RIEHL DRAFTING  
PO BOX #74  
SPANAWAY, WA 98387  
425-241-6681  
Email: RIEHLDRAFTING@GMAIL.COM

MOUNTAIN VIEW MIDDLE SCHOOL  
10921 199 AVE CT E, BONNEY LAKE, WA 98391  
PROJECT CUSTOMER

6TH SUBMISSION

5TH SUBMISSION

4TH SUBMISSION

3RD SUBMISSION

2ND SUBMISSION

1ST SUBMISSION  
11-9-21


WINDOW  
SCHEDULE

JOB NO.:  
211103

SHEET NO.:  
4.02


NOTE: ALL OPENINGS VIEWED FROM THE EXTERIOR UNO

# - ALIGN MULLION WITH SF-1E

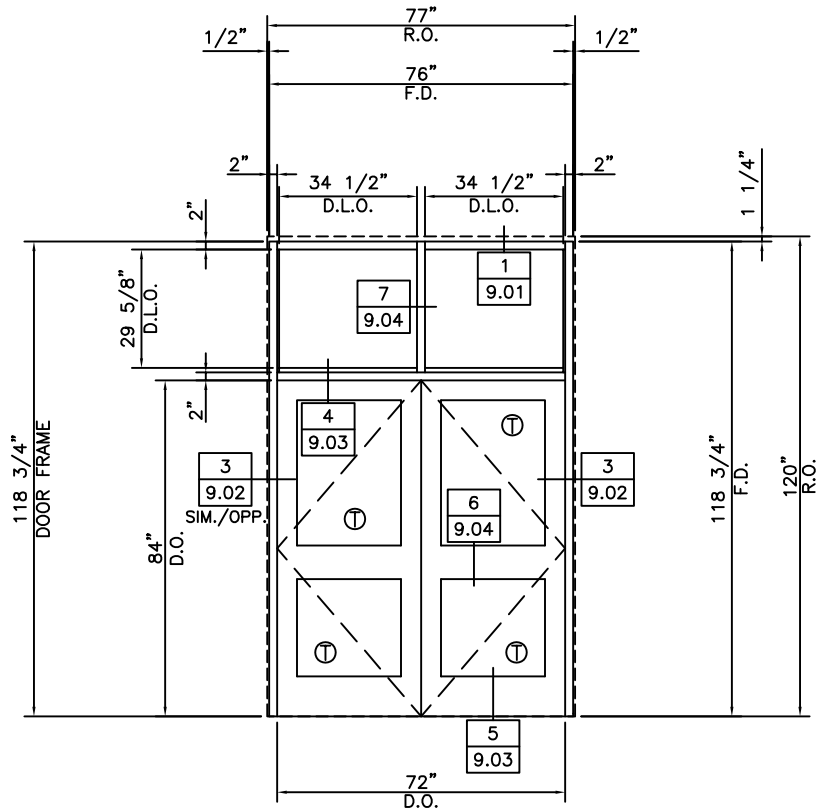

427A

|                         |
|-------------------------|
| TYPE: SF-1A             |
| QUANTITY: 1             |
| STOREFRONT SERIES: 451T |
| DOOR SERIES: 500        |
| FINISH: CLEAR ANODIZED  |
| GLASS TYPE UNO: ①       |

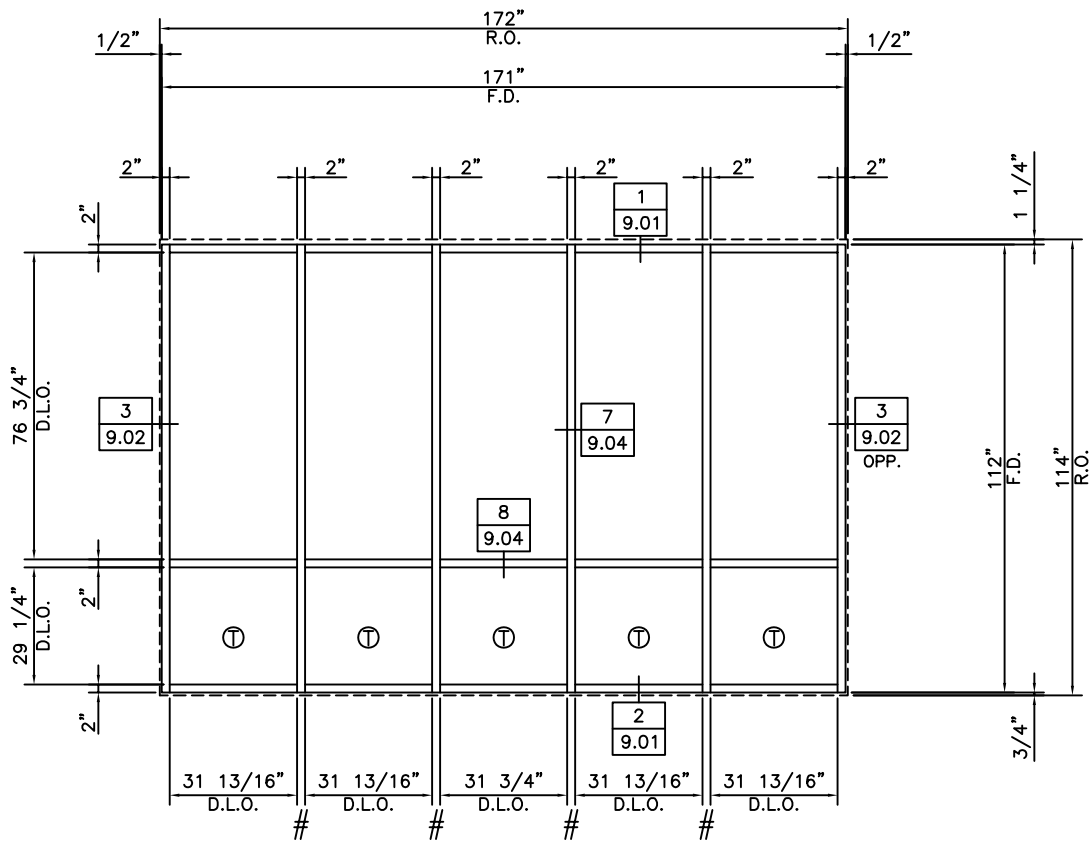

|                         |
|-------------------------|
| TYPE: SF-1B             |
| QUANTITY: 1             |
| STOREFRONT SERIES: 451T |
| FINISH: CLEAR ANODIZED  |
| GLASS TYPE UNO: ①       |

NOTE: ALL DIMENSIONS, QUANTITIES, CONFIGURATIONS, AND DETAILS TO BE VERIFIED

RIEHL DRAFTING  
PO BOX #74  
SPANAWAY, WA 98387  
425-241-6681  
Email: RIEHLDRAFTING@GMAIL.COM

MOUNTAIN VIEW MIDDLE SCHOOL  
10921 199 AVE CT E, BONNEY LAKE, WA 98391  
PROJECT CUSTOMER

6TH SUBMISSION

5TH SUBMISSION

4TH SUBMISSION

3RD SUBMISSION

2ND SUBMISSION

1ST SUBMISSION


11-9-21

STOREFRONT  
SCHEDULE

JOB NO.:  
211103


SHEET NO.:  
6.01

NOTE: ALL OPENINGS VIEWED FROM THE EXTERIOR UNO

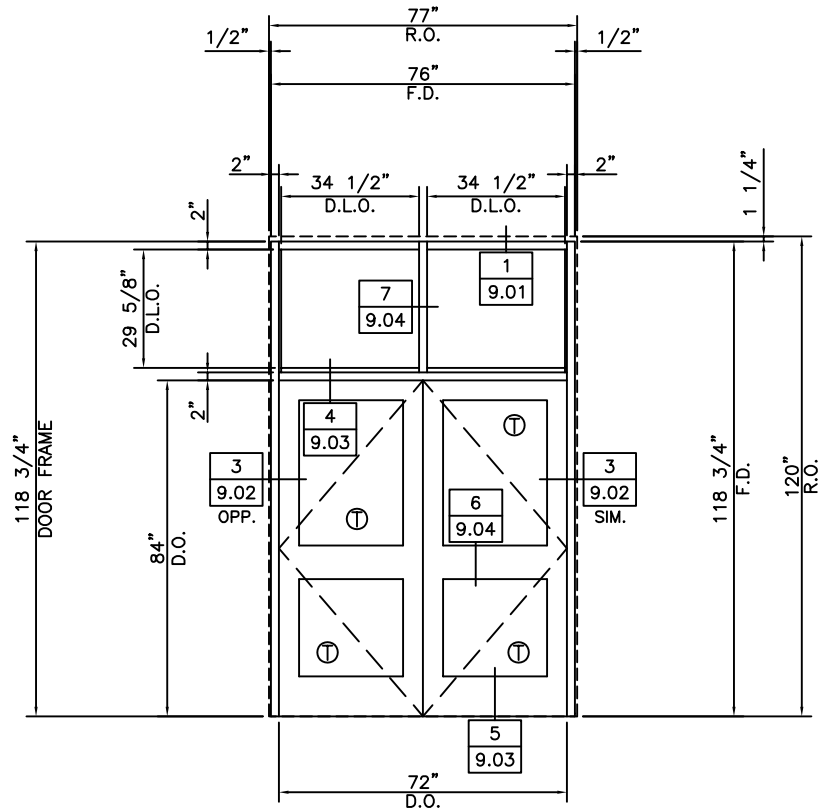

427B

|                         |
|-------------------------|
| TYPE: SF-1C             |
| QUANTITY: 1             |
| STOREFRONT SERIES: 451T |
| DOOR SERIES: 500        |
| FINISH: CLEAR ANODIZED  |
| GLASS TYPE UNO: ①       |

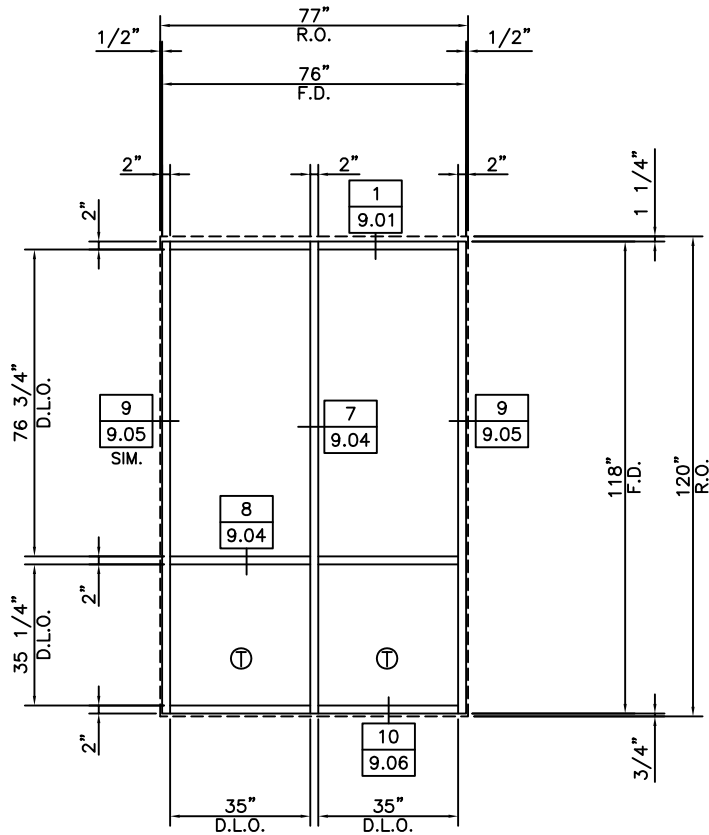

|                         |
|-------------------------|
| TYPE: SF-1D             |
| QUANTITY: 1             |
| STOREFRONT SERIES: 451T |
| FINISH: CLEAR ANODIZED  |
| GLASS TYPE UNO: ①       |

NOTE: ALL DIMENSIONS, QUANTITIES, CONFIGURATIONS, AND DETAILS TO BE VERIFIED

RIEHL DRAFTING  
PO BOX #74  
SPANAWAY, WA 98387  
425-241-6681  
Email: RIEHLDRAFTING@GMAIL.COM

MOUNTAIN VIEW MIDDLE SCHOOL  
10921 199 AVE CT E, BONNEY LAKE, WA 98391  
PROJECT CUSTOMER

6TH SUBMISSION

5TH SUBMISSION

4TH SUBMISSION

3RD SUBMISSION

2ND SUBMISSION

1ST SUBMISSION

11-9-21

STOREFRONT  
SCHEDULE


JOB NO.:  
211103

SHEET NO.:  
6.02




NOTE: ALL OPENINGS VIEWED FROM THE EXTERIOR UNO

# - ALIGN MULLION WITH  
SF-1B

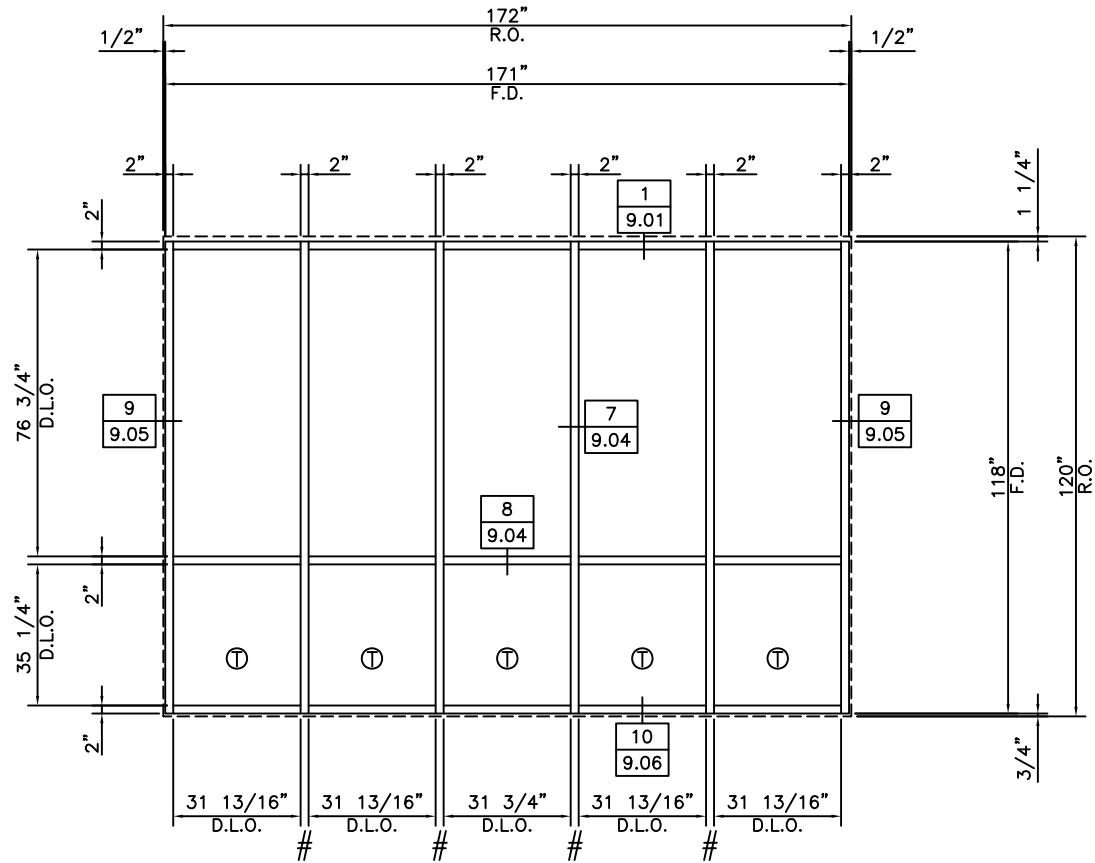

|                         |
|-------------------------|
| TYPE: SF-1E             |
| QUANTITY: 1             |
| STOREFRONT SERIES: 451T |
| FINISH: CLEAR ANODIZED  |
| GLASS TYPE UNO: ①       |

NOTE: ALL DIMENSIONS, QUANTITIES, CONFIGURATIONS, AND DETAILS TO BE VERIFIED

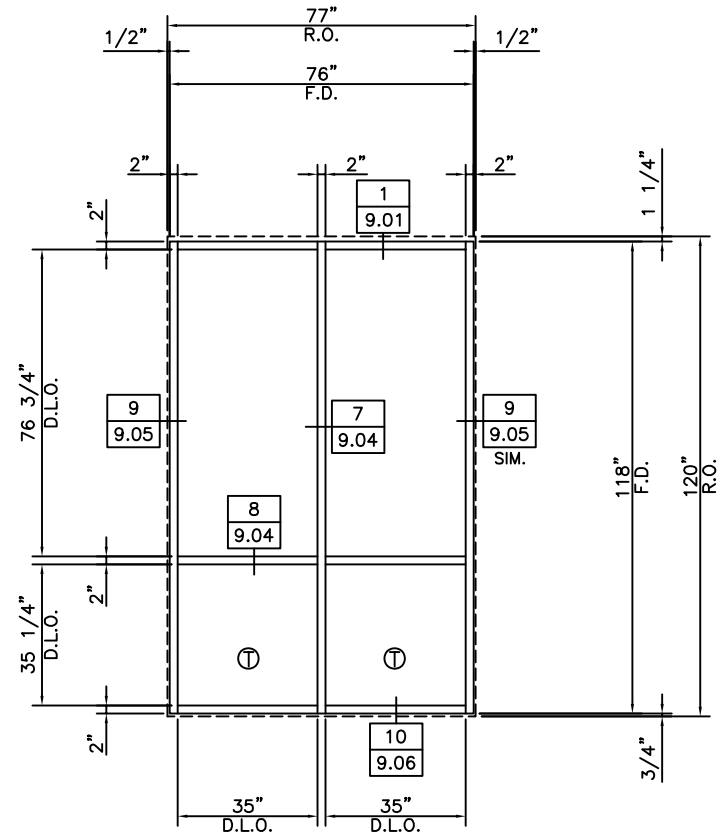

|                         |
|-------------------------|
| TYPE: SF-1F             |
| QUANTITY: 1             |
| STOREFRONT SERIES: 451T |
| FINISH: CLEAR ANODIZED  |
| GLASS TYPE UNO: ①       |

RIEHL DRAFTING  
PO BOX #74  
SPANAWAY, WA 98387  
425-241-6681  
Email: RIEHLDRAFTING@GMAIL.COM

MOUNTAIN VIEW MIDDLE SCHOOL  
10921 199 AVE CT E, BONNEY LAKE, WA 98391  
PROJECT CUSTOMER

6TH SUBMISSION

5TH SUBMISSION

4TH SUBMISSION

3RD SUBMISSION

2ND SUBMISSION

1ST SUBMISSION


11-9-21

STOREFRONT  
SCHEDULE


JOB NO.:  
211103

SHEET NO.:  
6.03

|   |       |
|---|-------|
| 2 |       |
| 8 | A5.10 |


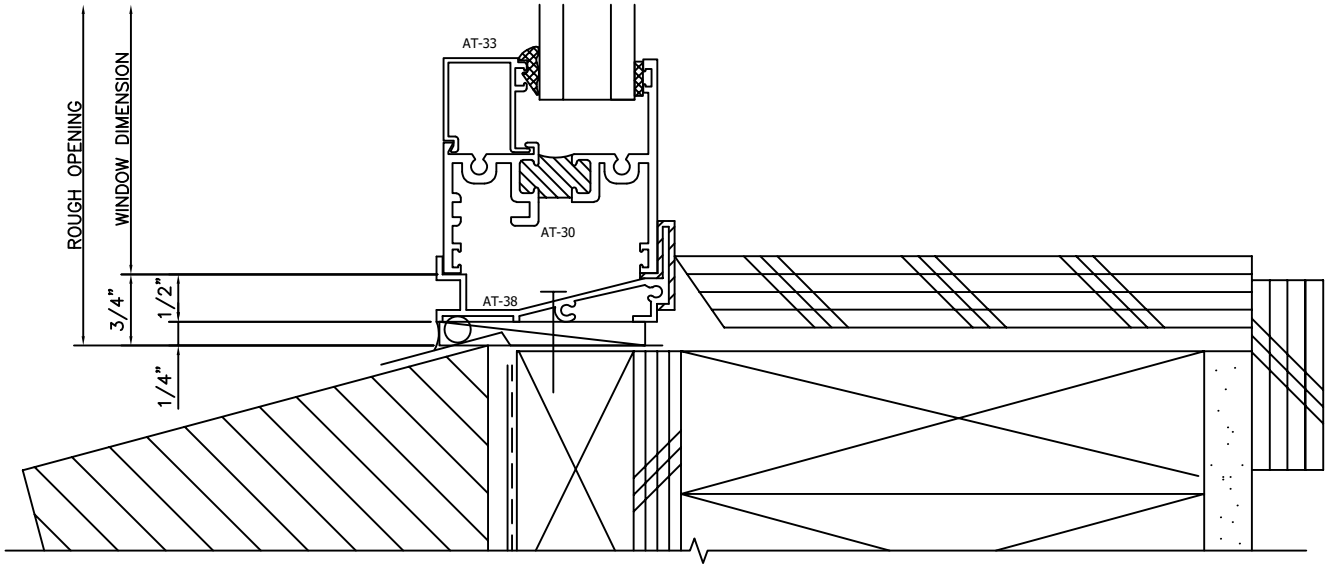


|   |       |
|---|-------|
| 1 |       |
| 6 | A5.10 |

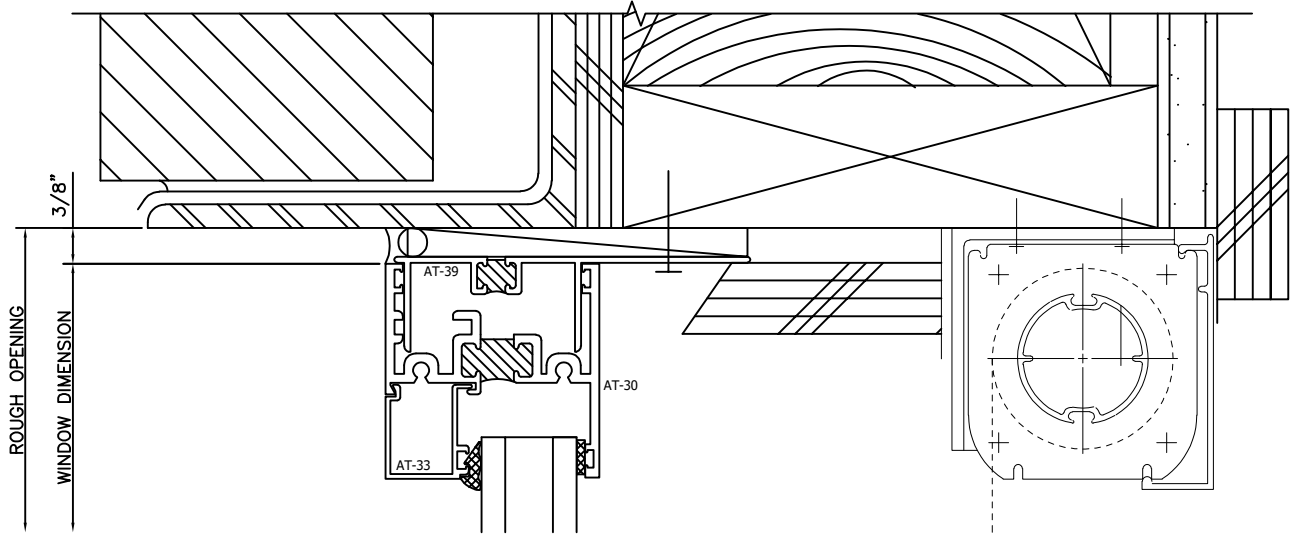



|   |  |
|---|--|
| 3 |  |
|   |  |

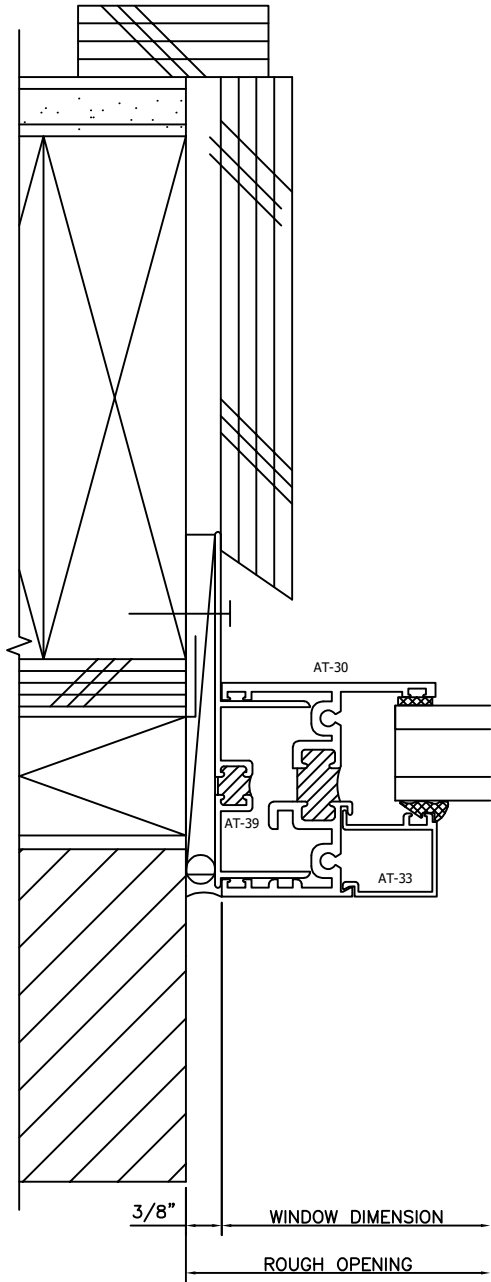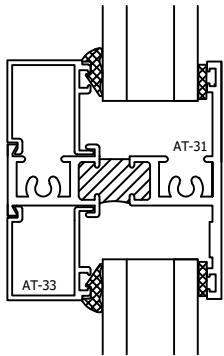

|   |       |
|---|-------|
| 4 |       |
| 7 | A5.10 |

10921 199 AVE CT E, BONNEY LAKE, WA 98391  
PROJECT CUSTOMER

RIEHL DRAFTING  
PO BOX #74  
SPANAWAY, WA 98387  
425-241-6681  
Email: RIEHLDRAFTING@GMAIL.COM

6TH SUBMISSION

5TH SUBMISSION

4TH SUBMISSION

3RD SUBMISSION


2ND SUBMISSION

1ST SUBMISSION  
11-9-21


WINDOW  
DETAILS

JOB NO.:  
211103

SHEET NO.:  
7.02

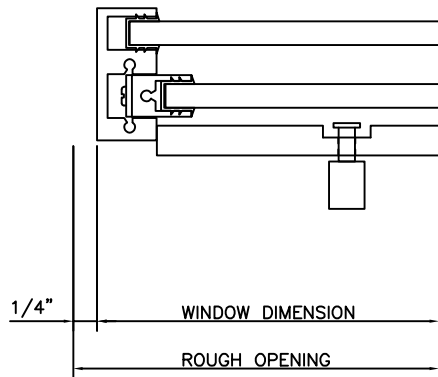


5

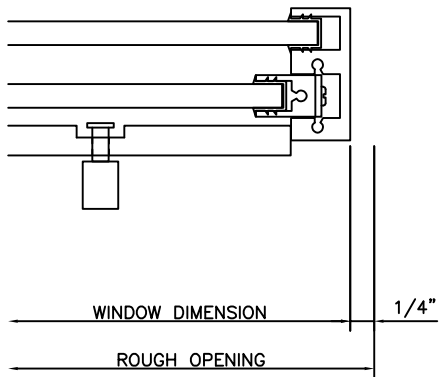

6

7

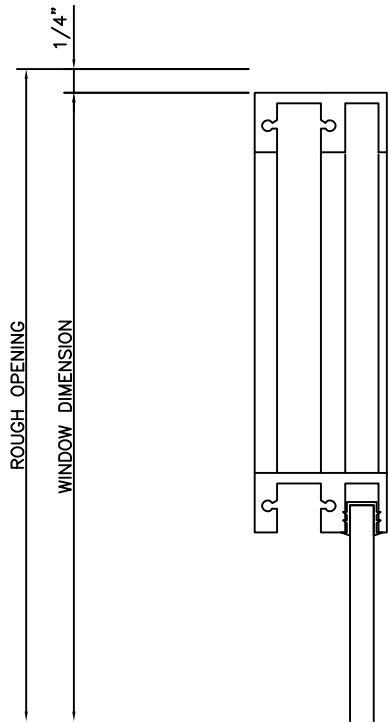

10921 199 AVE CT E, BONNEY LAKE, WA 98391  
PROJECT CUSTOMER

6TH SUBMISSION

5TH SUBMISSION

4TH SUBMISSION

3RD SUBMISSION

2ND SUBMISSION

1ST SUBMISSION  
11-9-21


WINDOW  
DETAILS

JOB NO.:  
211103


SHEET NO.:  
7.03

RIEHL DRAFTING  
PO BOX #74  
SPANAWAY, WA 98387  
425-241-6681  
Email: RIEHLDRAFTING@GMAIL.COM

|    |       |
|----|-------|
| 1  |       |
| 13 | A5.10 |

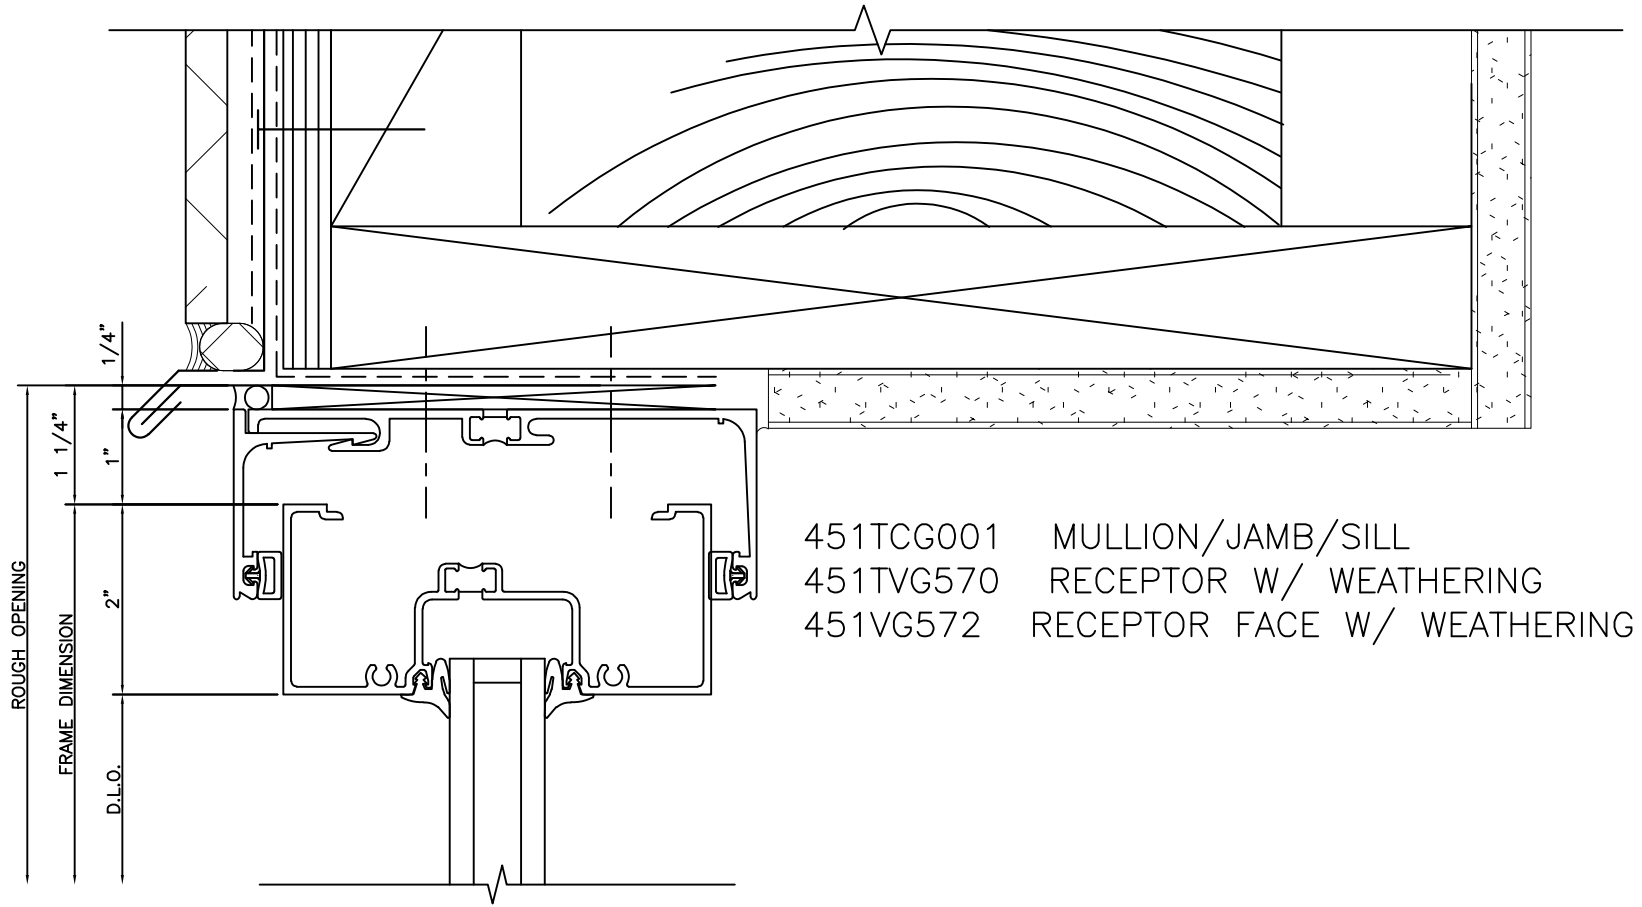

|    |       |
|----|-------|
| 2  |       |
| 11 | A5.10 |

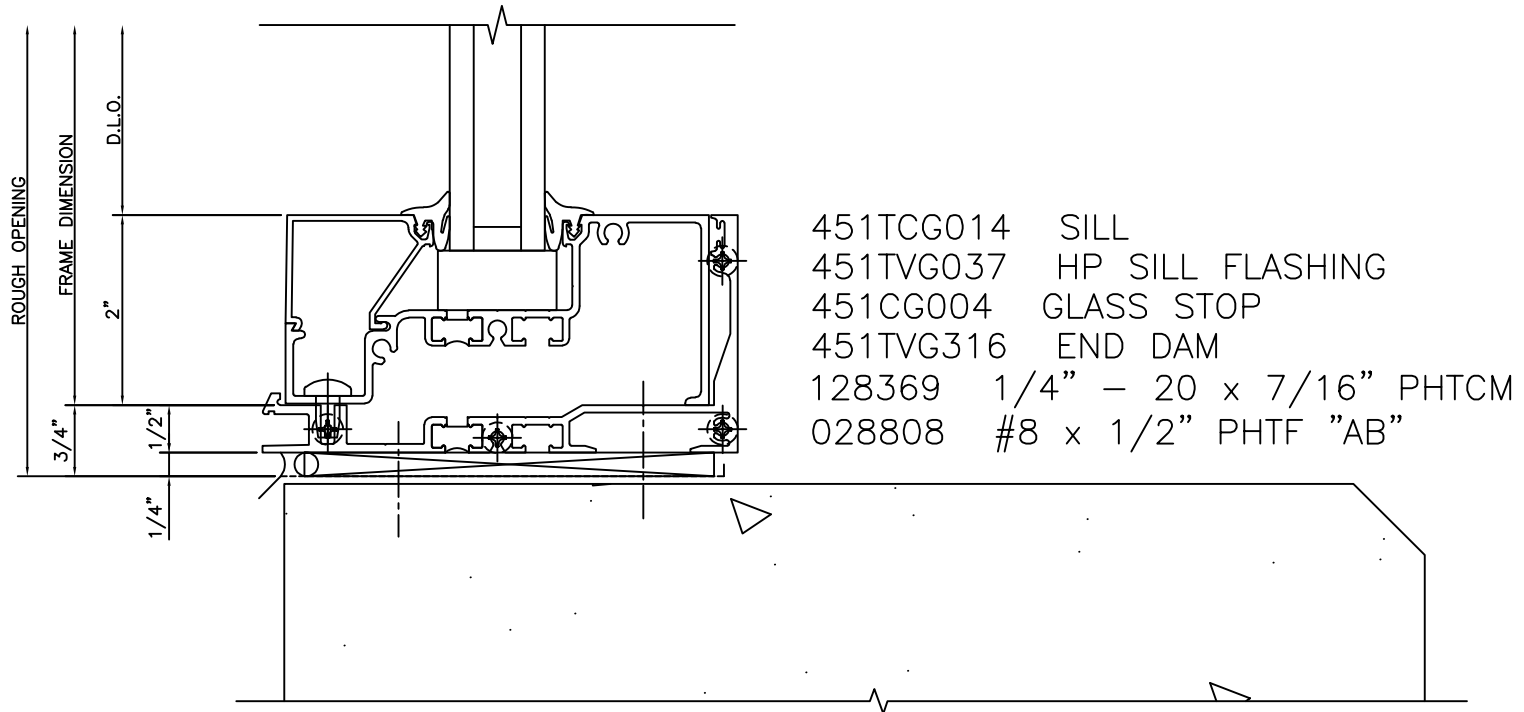

RIEHL DRAFTING  
 PO BOX #74  
 SPANAWAY, WA 98387  
 425-241-6681  
 Email: RIEHLDRAFTING@GMAIL.COM

MOUNTAIN VIEW MIDDLE SCHOOL  
 10921 199 AVE CT E, BONNEY LAKE, WA 98391  
 PROJECT CUSTOMER

6TH SUBMISSION

5TH SUBMISSION

4TH SUBMISSION

3RD SUBMISSION


2ND SUBMISSION

1ST SUBMISSION  
 11-9-21


STOREFRONT  
 DETAILS

JOB NO.:  
 211103

SHEET NO.:  
 9.01

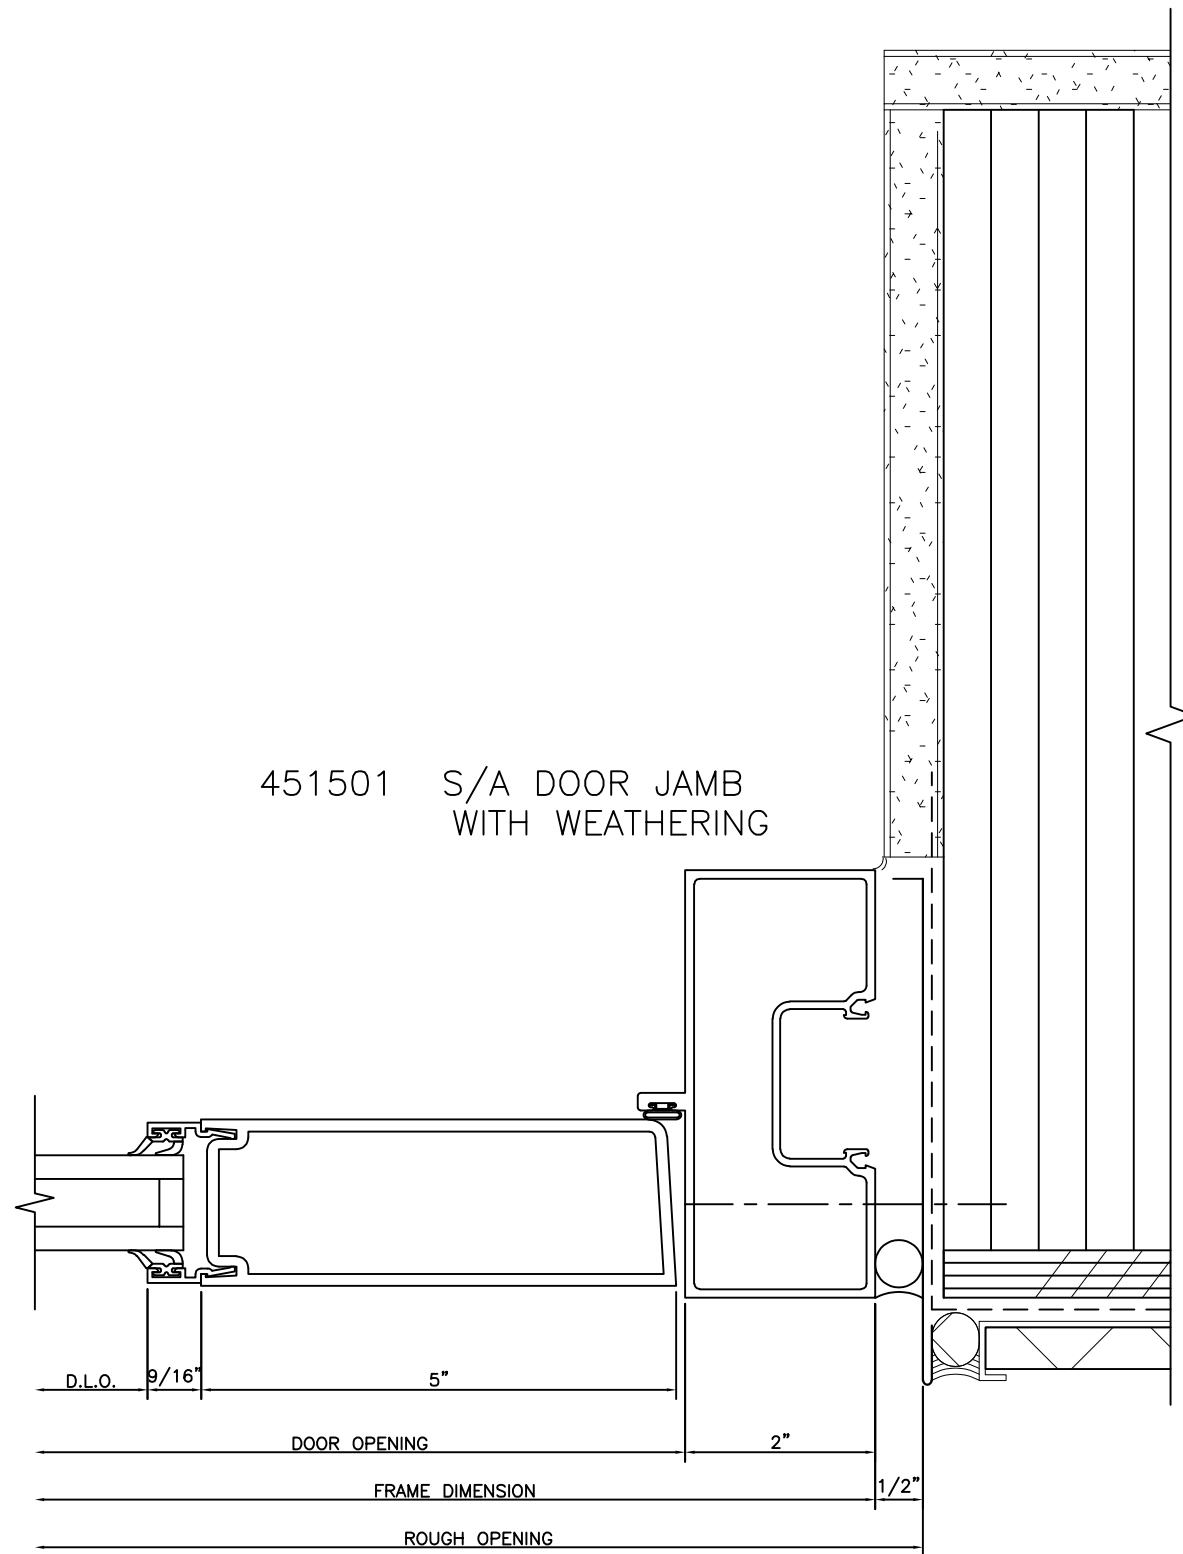

3  
12 A5.10

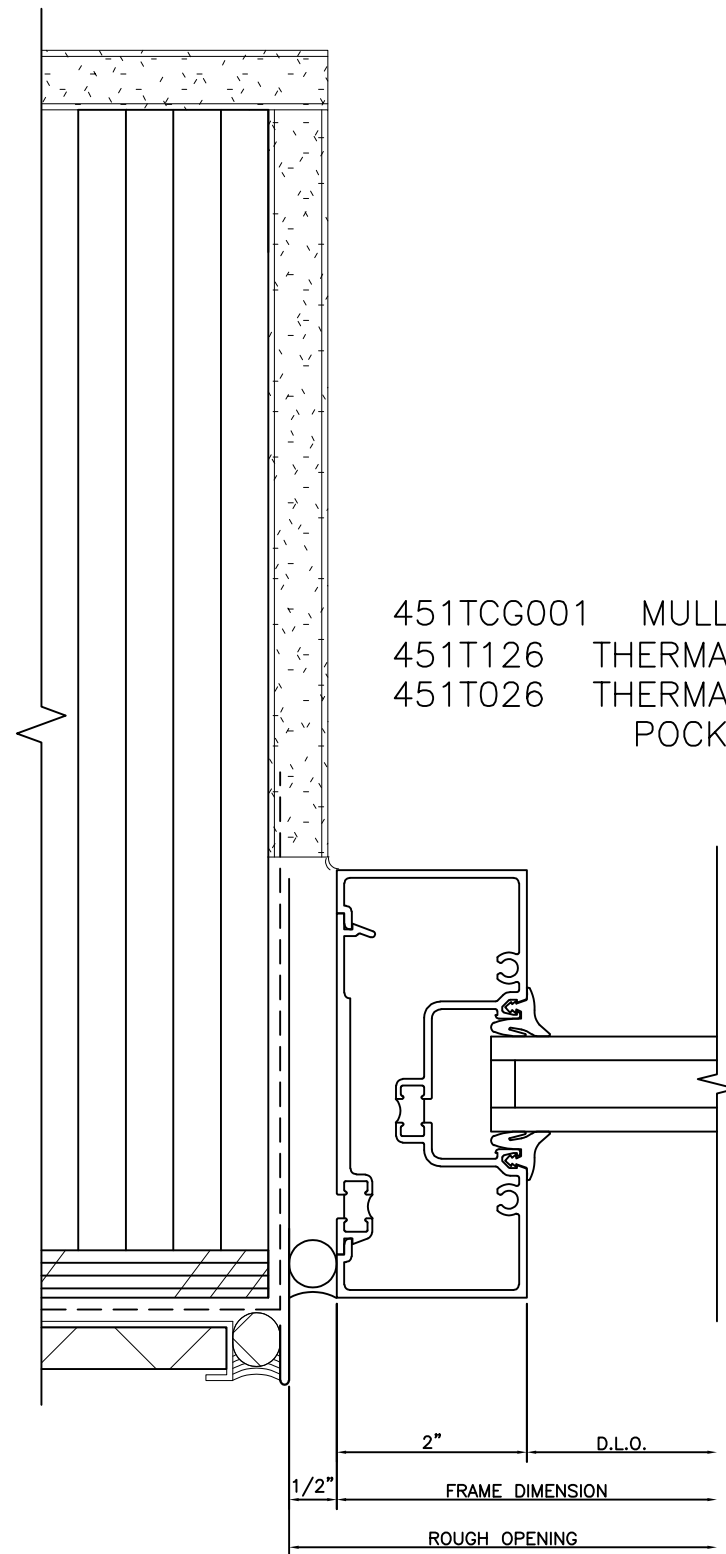

RIEHL DRAFTING  
PO BOX #74  
SPANAWAY, WA 98387  
425-241-6681  
Email: RIEHLDRAFTING@GMAIL.COM

MOUNTAIN VIEW MIDDLE SCHOOL  
10921 199 AVE CT E, BONNEY LAKE, WA 98391  
PROJECT CUSTOMER

6TH SUBMISSION

5TH SUBMISSION

4TH SUBMISSION

3RD SUBMISSION

2ND SUBMISSION

1ST SUBMISSION

11-9-21

STOREFRONT  
DETAILS

JOB NO.:

211103

SHEET NO.:



9.02

- 450022



T-BAR GLASS STOP
- 450506

S/A T-BAR/HEADER CLIP PACKAGE
- 451502

S/A T-BAR/HEADER WITH WEATHERING


 
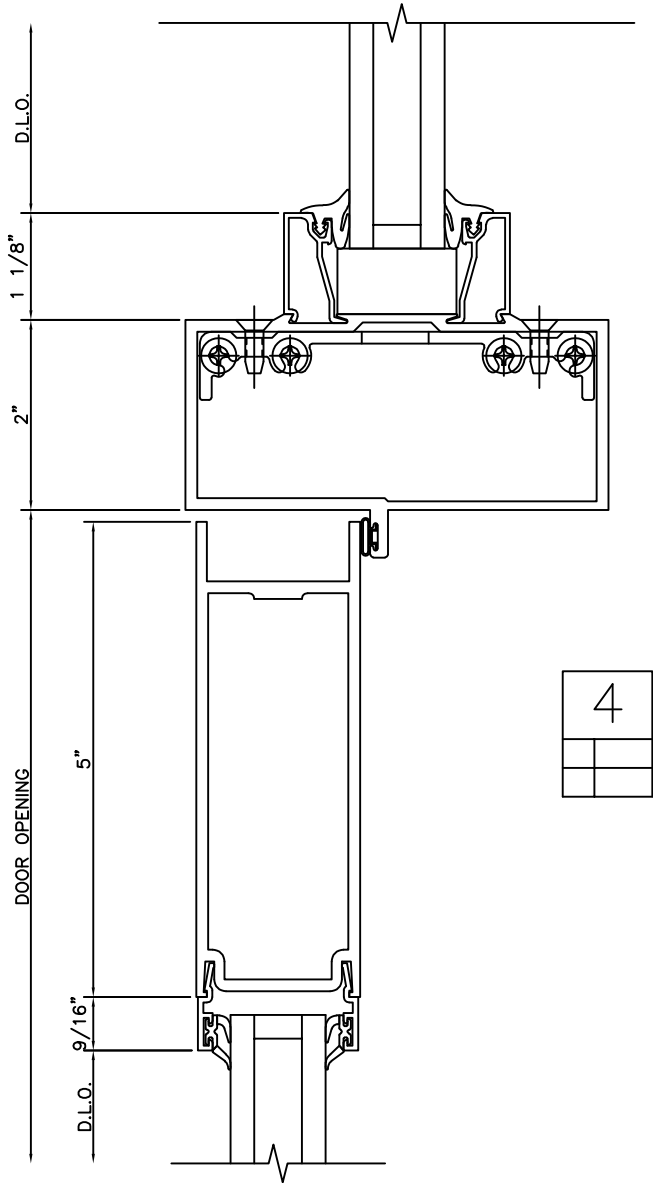


200038 STANDARD 10" RAIL

 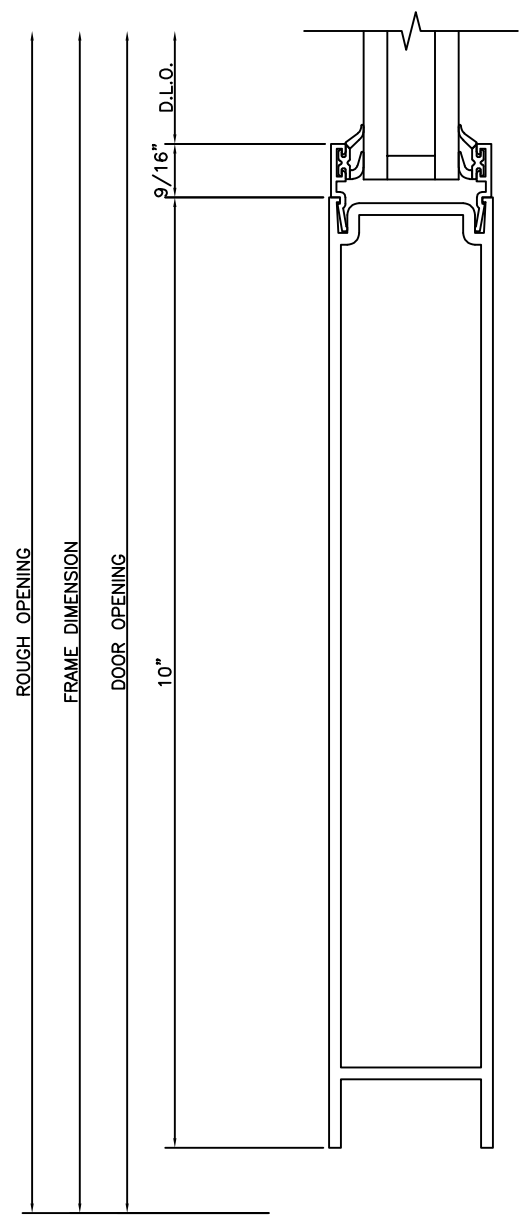


|   |  |                       |  |                    |  |
|---|--|-----------------------|--|--------------------|--|
| JOB NO.:<br>211103                                                                                   |  | STOREFRONT<br>DETAILS |  | SHEET NO.:<br>9.03 |  |
| 11-9-21                                                                                              |  |                       |  |                    |  |
| 1ST SUBMISSION                                                                                       |  |                       |  |                    |  |
| 2ND SUBMISSION                                                                                       |  |                       |  |                    |  |
| 3RD SUBMISSION                                                                                       |  |                       |  |                    |  |
| 4TH SUBMISSION                                                                                       |  |                       |  |                    |  |
| 5TH SUBMISSION                                                                                       |  |                       |  |                    |  |
| 6TH SUBMISSION                                                                                       |  |                       |  |                    |  |
| PROJECT CUSTOMER<br>MOUNTAIN VIEW MIDDLE SCHOOL<br>10921 199 AVE CT E, BONNEY LAKE, WA 98391         |  |                       |  |                    |  |
| Email: RIEHLDRAFTING@GMAIL.COM<br>425-241-6681<br>SPANAWAY, WA 98387<br>PO BOX #74<br>RIEHL DRAFTING |  |                       |  |                    |  |


200059 8-1/4" CROSS RAIL

  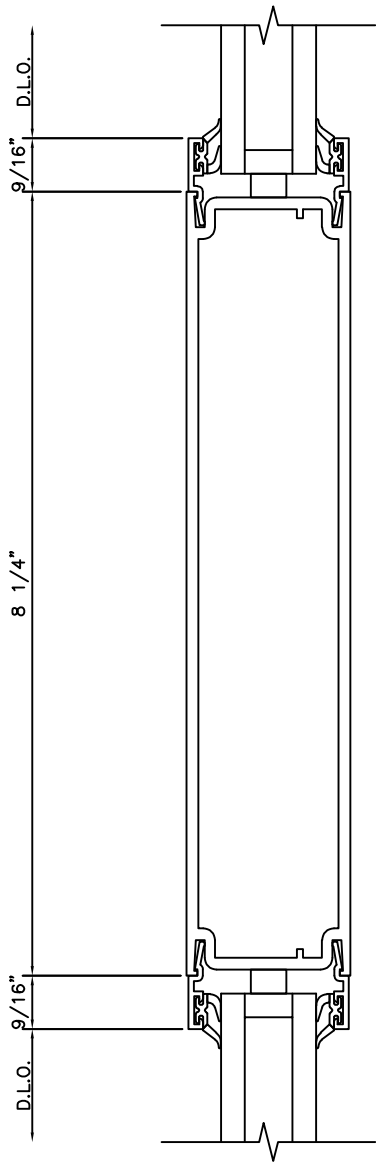

451TCG001 MULLION/JAMB/SILL  
451TCG002 POCKET FILLER

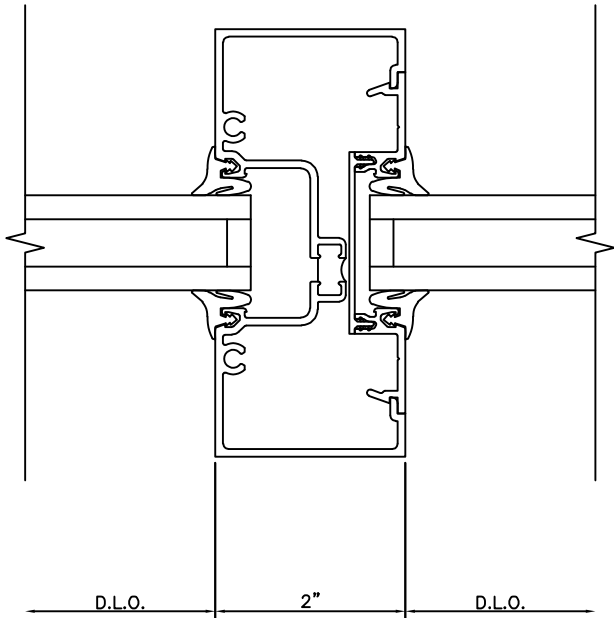

451TCG011 TUBULAR HORIZONTAL  
451CG004 GLASS STOP

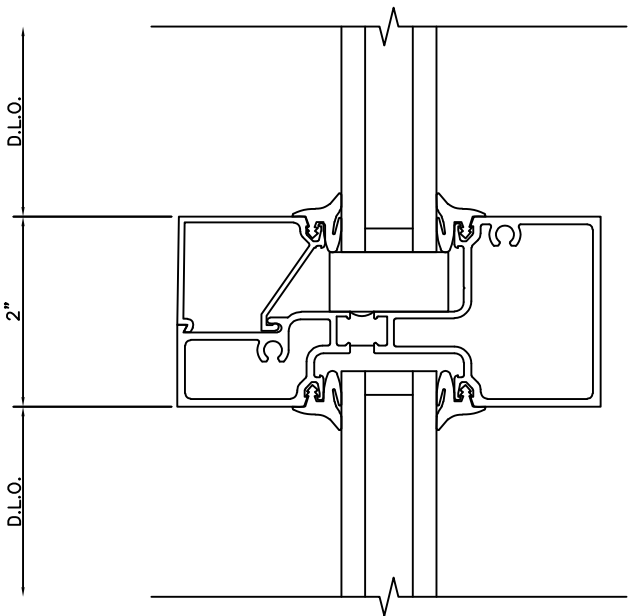

RIEHL DRAFTING  
PO BOX #74  
SPANAWAY, WA 98387  
425-241-6681  
Email: RIEHLDRAFTING@GMAIL.COM

MOUNTAIN VIEW MIDDLE SCHOOL  
10921 199 AVE CT E, BONNEY LAKE, WA 98391  
PROJECT CUSTOMER

6TH SUBMISSION  
5TH SUBMISSION  
4TH SUBMISSION  
3RD SUBMISSION  
2ND SUBMISSION  
1ST SUBMISSION  
11-9-21


STOREFRONT  
DETAILS

JOB NO.:  
211103

SHEET NO.:  
9.04




451TCG001 MULLION/JAMB/SILL  
451T126 THERMAL FLAT FILLER  
451T026 THERMAL CONTINUOUS  
POCKET FILLER

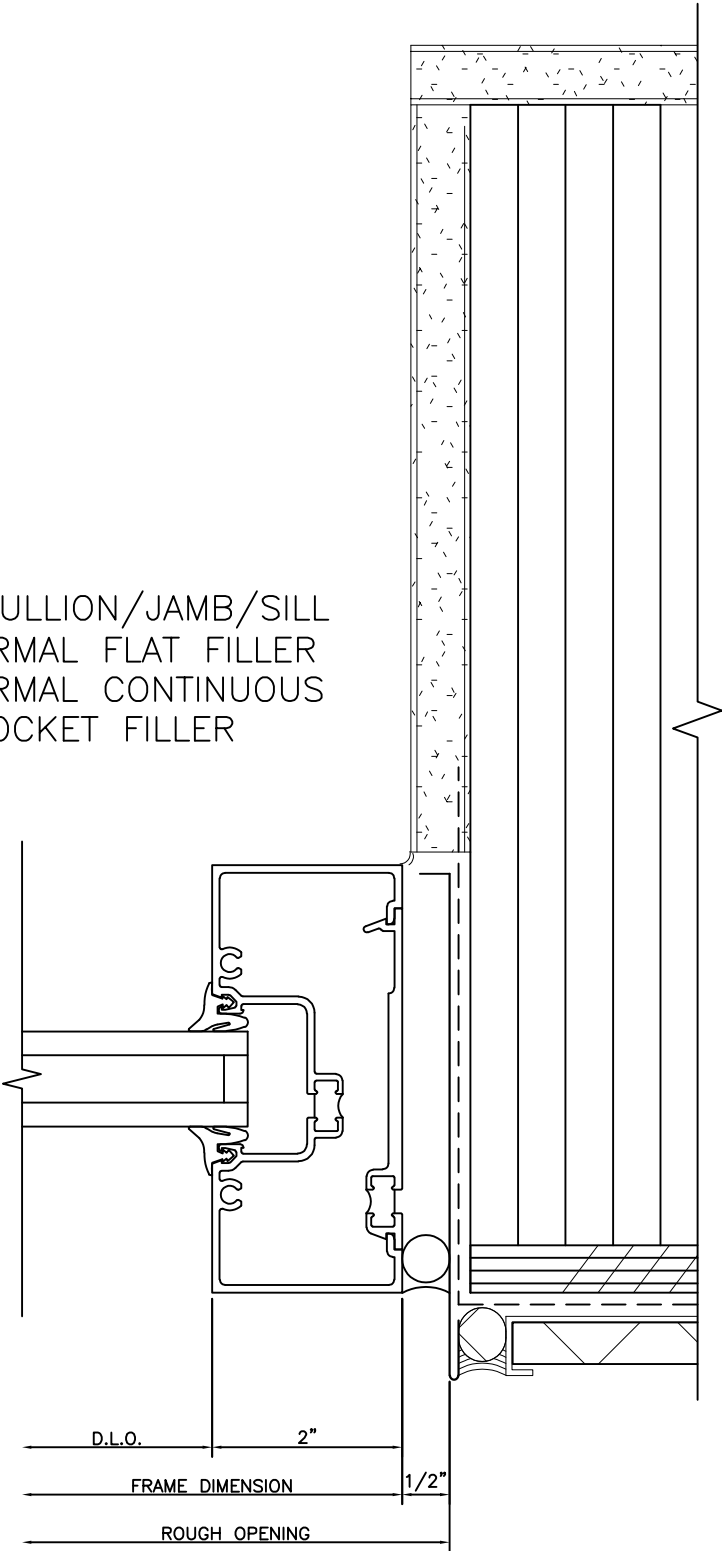

9  
12 A5.10

451TCG001 MULLION/JAMB/SILL  
451T126 THERMAL FLAT FILLER  
451T026 THERMAL CONTINUOUS  
POCKET FILLER

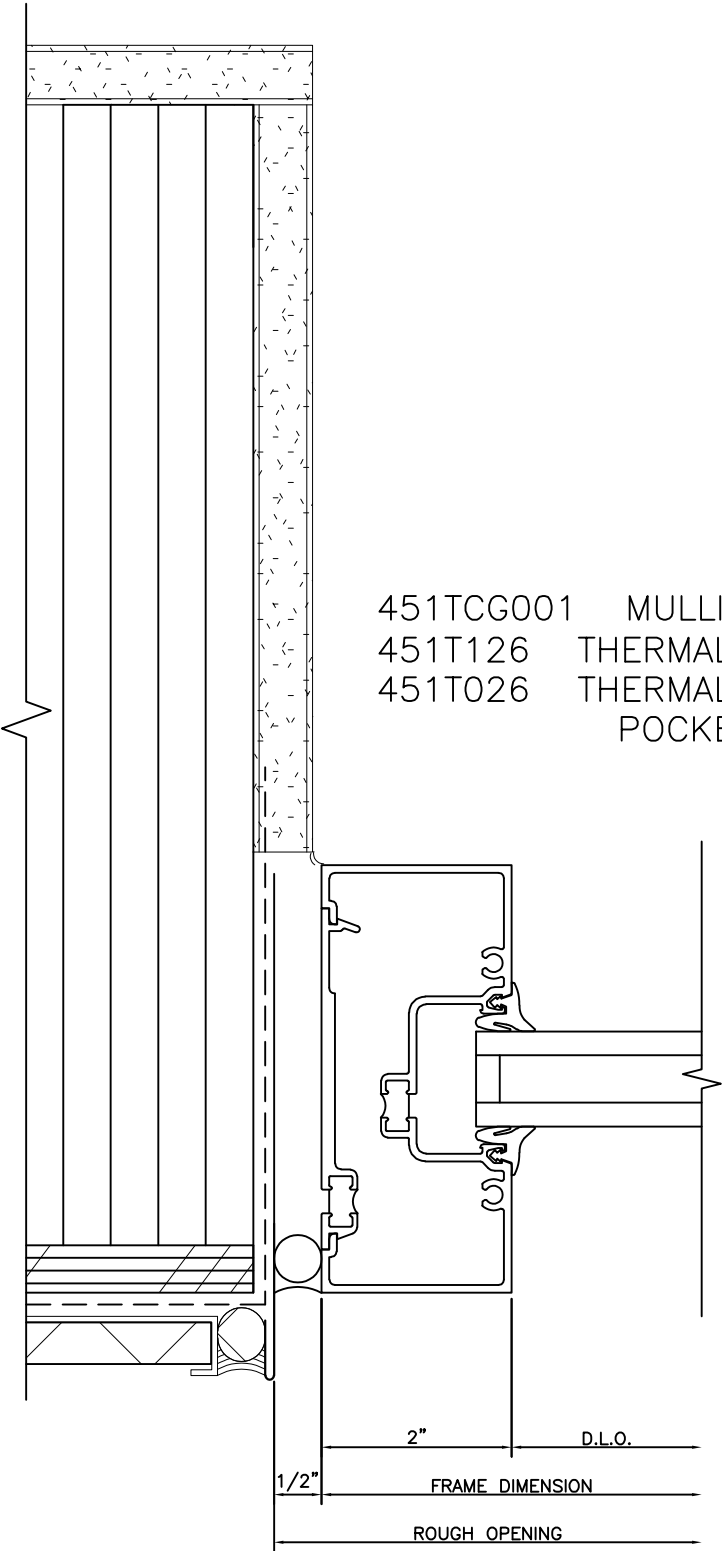

RIEHL DRAFTING  
PO BOX #74  
SPANAWAY, WA 98387  
425-241-6681  
Email: RIEHLDRAFTING@GMAIL.COM

MOUNTAIN VIEW MIDDLE SCHOOL  
10921 199 AVE CT E, BONNEY LAKE, WA 98391  
PROJECT CUSTOMER


6TH SUBMISSION  
5TH SUBMISSION  
4TH SUBMISSION  
3RD SUBMISSION  
2ND SUBMISSION  
1ST SUBMISSION  
11-9-21

STOREFRONT  
DETAILS

JOB NO.:  
211103

SHEET NO.:  
9.05

|    |       |
|----|-------|
| 10 |       |
| 14 | A5.10 |

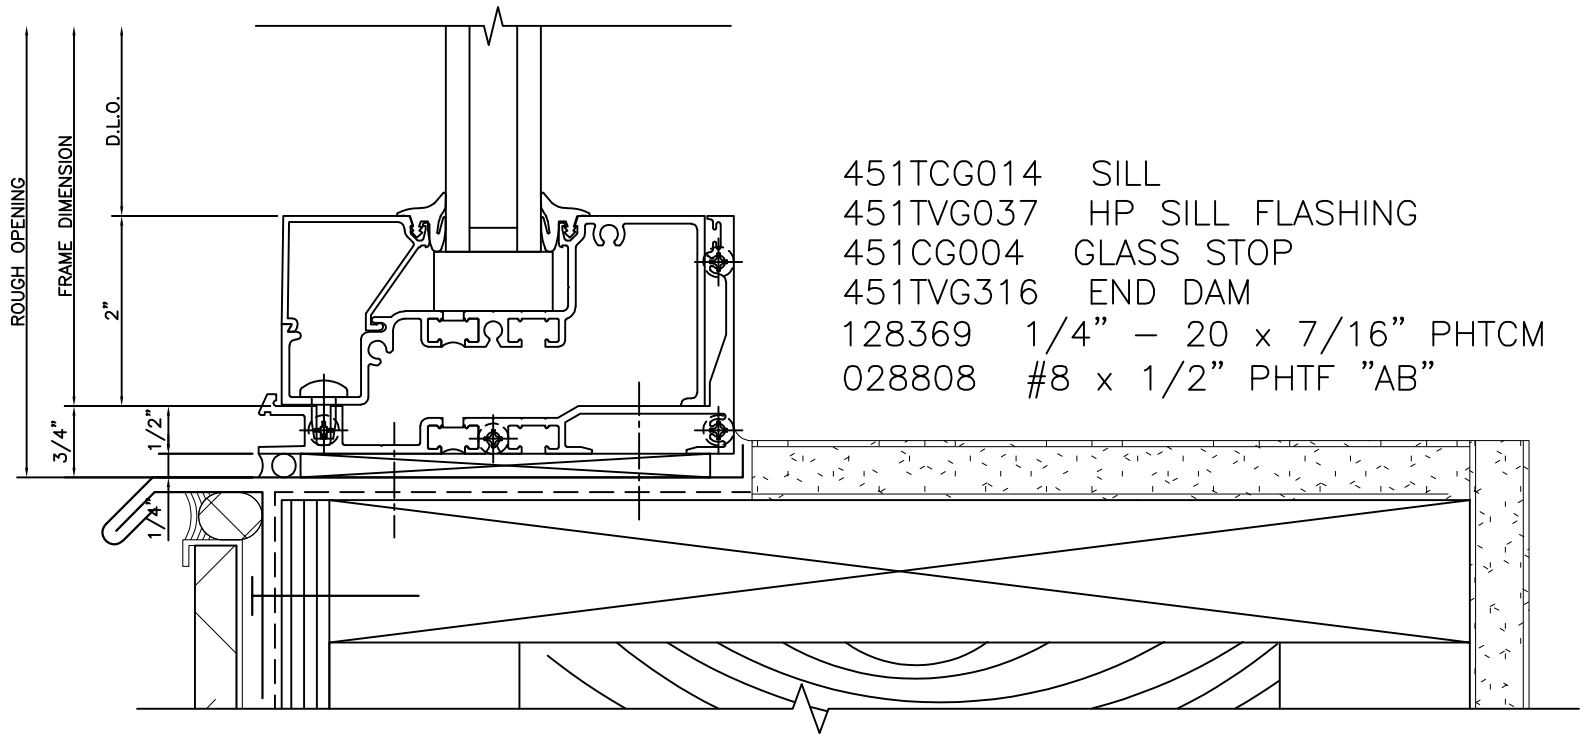

- 451TCG014 SILL
- 451TVG037 HP SILL FLASHING
- 451CG004 GLASS STOP
- 451TVG316 END DAM
- 128369 1/4" - 20 x 7/16" PHTCM
- 028808 #8 x 1/2" PHTF "AB"

MOUNTAIN VIEW MIDDLE SCHOOL  
10921 199 AVE CT E, BONNEY LAKE, WA 98391  
PROJECT CUSTOMER

RIEHL DRAFTING  
PO BOX #74  
SPANAWAY, WA 98387  
425-241-6681  
Email: RIEHLDRAFTING@GMAIL.COM

|                           |
|---------------------------|
| 6TH SUBMISSION            |
| 5TH SUBMISSION            |
| 4TH SUBMISSION            |
| 3RD SUBMISSION            |
| 2ND SUBMISSION            |
| 1ST SUBMISSION<br>11-9-21 |
| STOREFRONT<br>DETAILS     |
| JOB NO.:<br>211103        |
| SHEET NO.:<br>9.06        |